
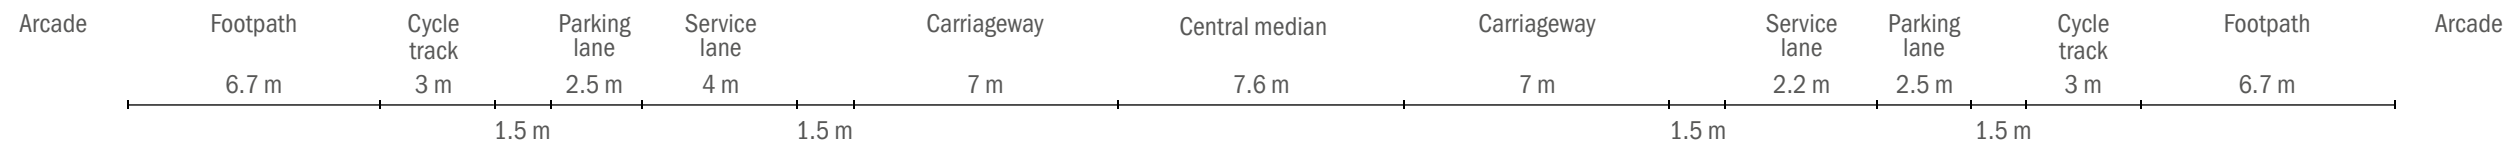


Principal arterial street (60c on station)

Mixed Use

60 m

Section

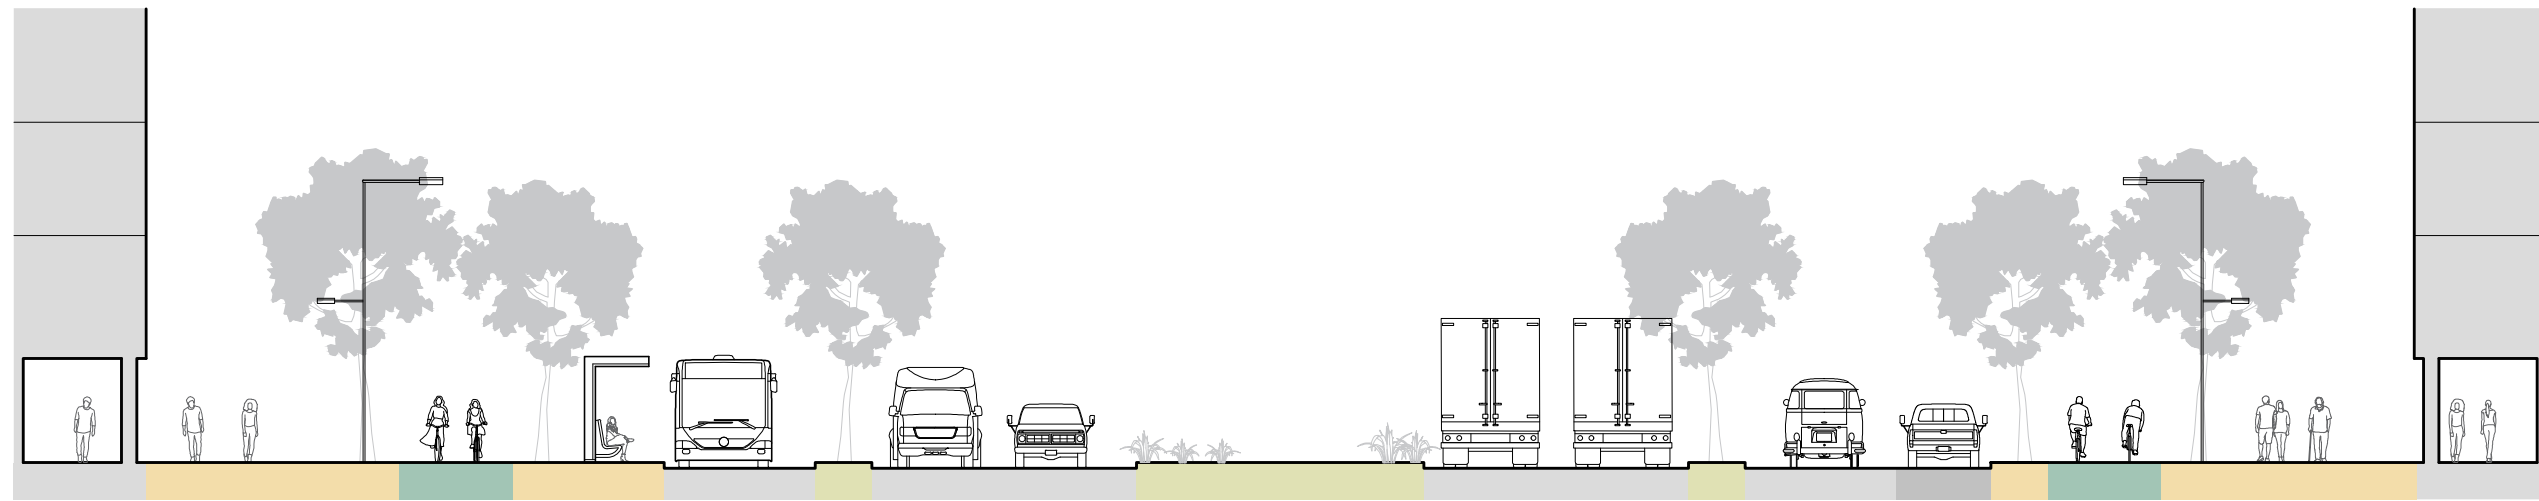

Plan

